



FLOOR PLAN

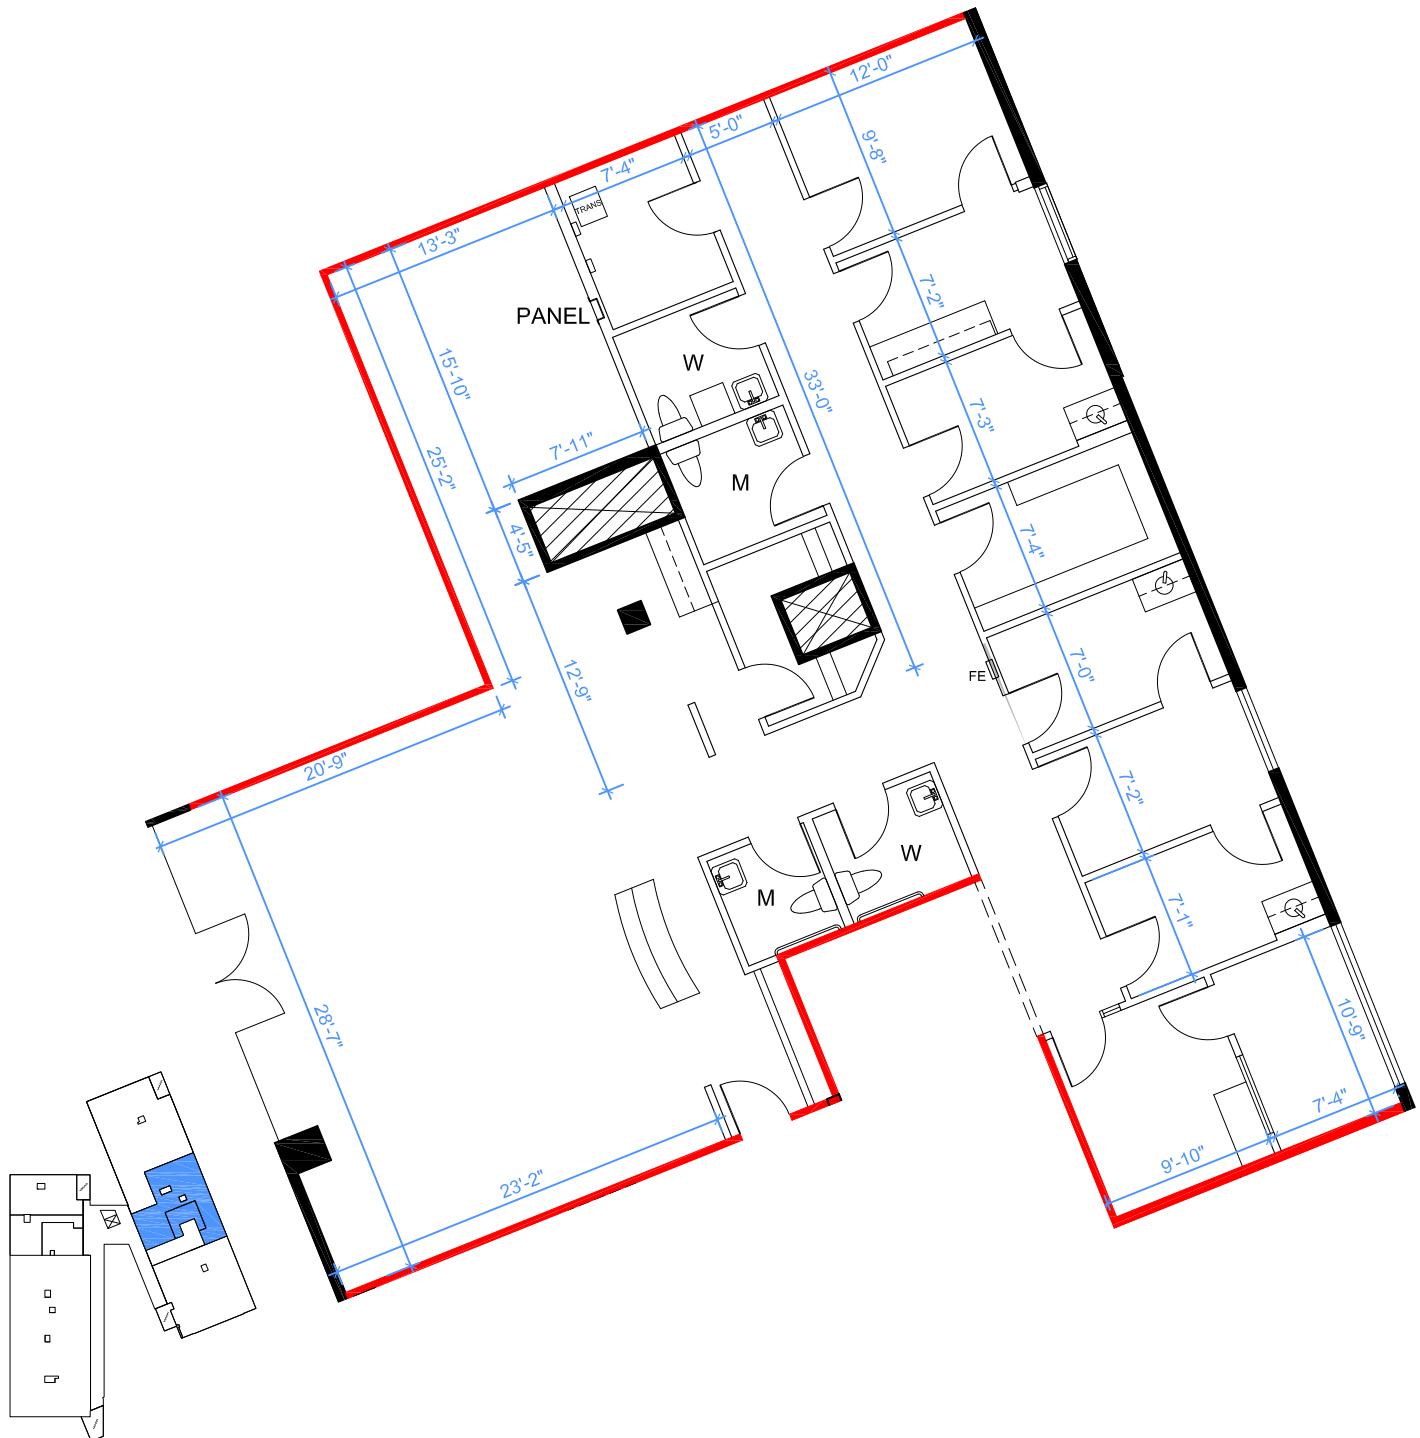

 PROPORTIONATELY SPLIT - 206/207
 DEMISING WALL

Note: Drawings dimensions are approximate and for illustrative purposes only.
 The Landlord and Space Database Inc. make no representation as to the
 accuracy and/or completeness of this information.

0 5 10 30 FT.

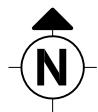

APPROXIMATE NORTH
 © 2025 Space Database Inc. All Rights Reserved



PROJECT NAME
QUEEN STREET PLACE
 505 QUEEN ST
 SPRUCE GROVE, AB

DRAWING NAME
SUITE 206
 3,217 S.F.
 AS PER ANSI/BOMA Z65.1 1996

SCALE
AS NOTED

DATE
JUNE 24 2025

DRAWING NO.
M206