




FLOOR PLAN

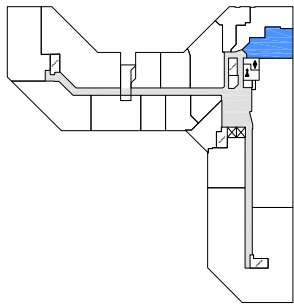

— DEMISING WALL

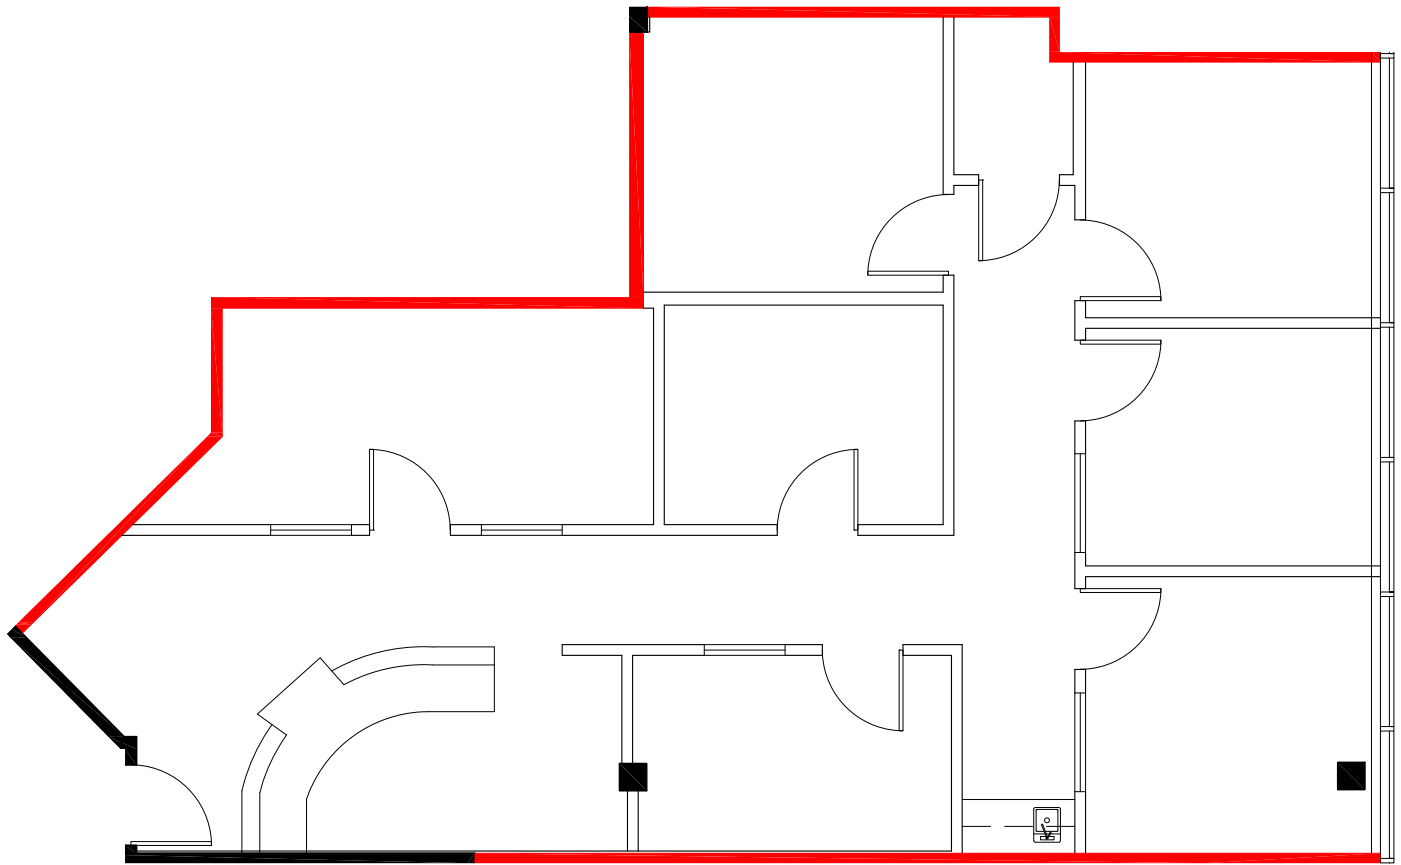

Note: Drawings dimensions are approximate and for illustrative purposes only. The Landlord and Space Database Inc. make no representation as to the accuracy and/or completeness of this information.

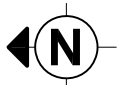

APPROXIMATE NORTH
© 2024 Space Database Inc. All Rights Reserved



PROJECT NAME
TAWA CENTRE

3017 66 ST NW
EDMONTON, AB

DRAWING NAME
SUITE 222
1,486 SQ.FT.
AS PER ANSI/BOMA Z65.1 1996

SCALE
AS NOTED

DATE
SEPTEMBER 03 2024

DRAWING NO.
M222