




FLOOR PLAN

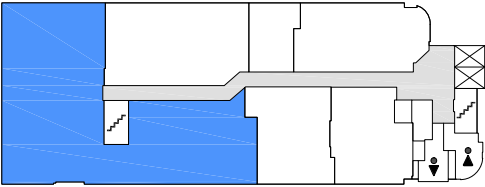

DEMISING WALL

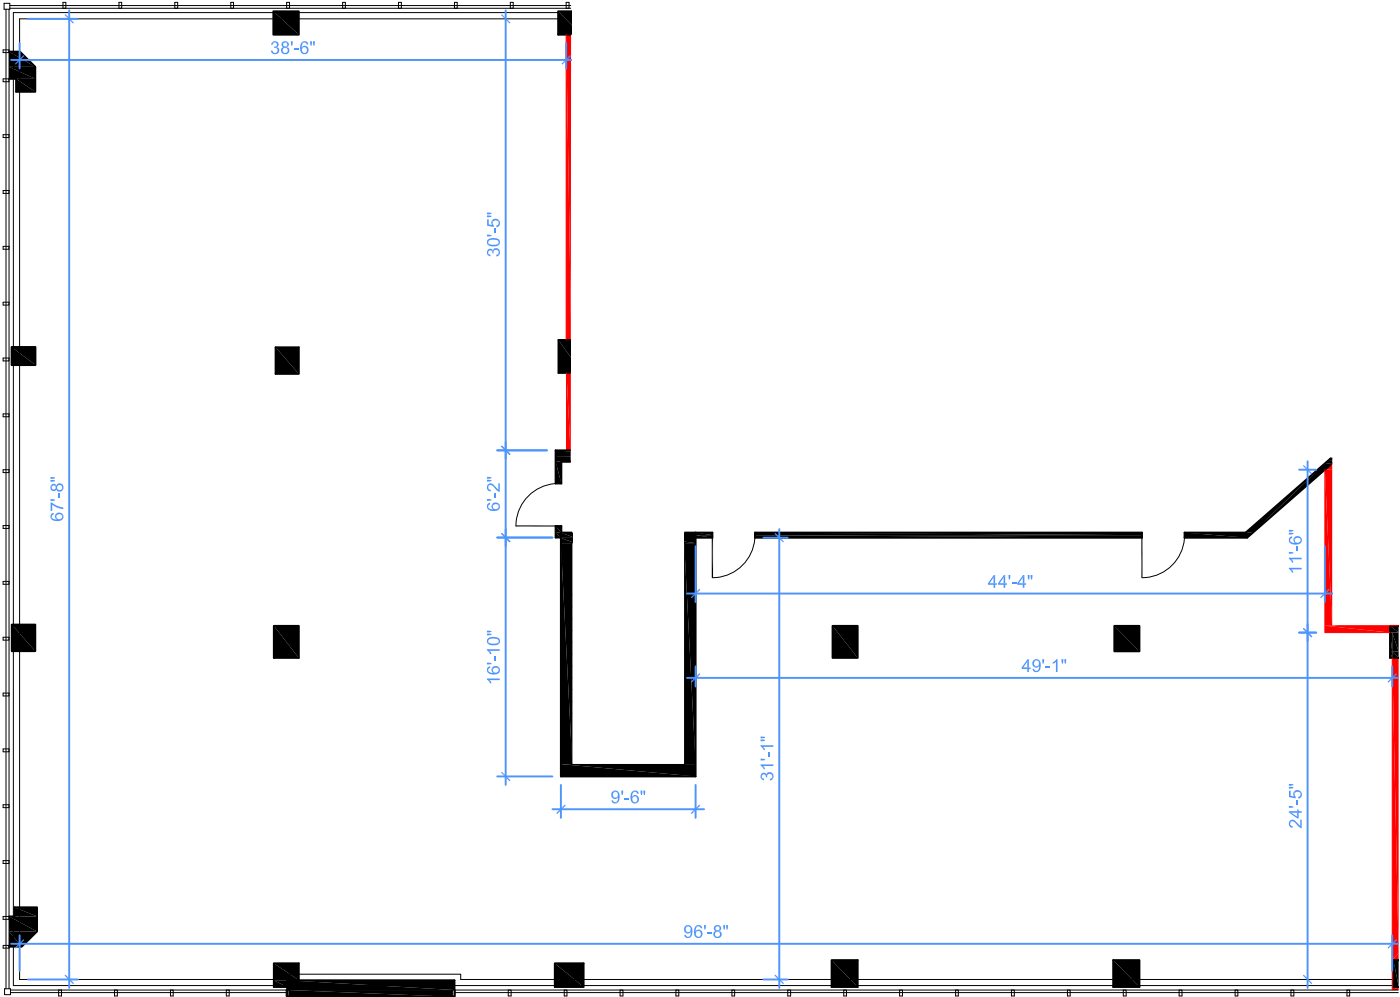

Note: Drawings dimensions are approximate and for illustrative purposes only. The Landlord and Space Database Inc. make no representation as to the accuracy and/or completeness of this information.

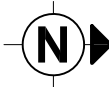

APPROXIMATE NORTH  
© 2025 Space Database Inc. All Rights Reserved



PROJECT NAME  
**SUNRIDGE PROFESSIONAL CENTRE**  
2675 36 ST NE  
CALGARY, ALBERTA

DRAWING NAME  
**BUILDING C SUITE 512**  
5,417 S.F.  
AS PER ANSI/BOMA Z65.1 1996

SCALE  
AS NOTED

DATE  
JUNE 02 2025

DRAWING NO.  
M512