




FLOOR PLAN

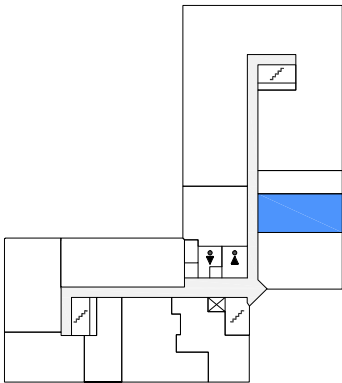


DEMISING WALL

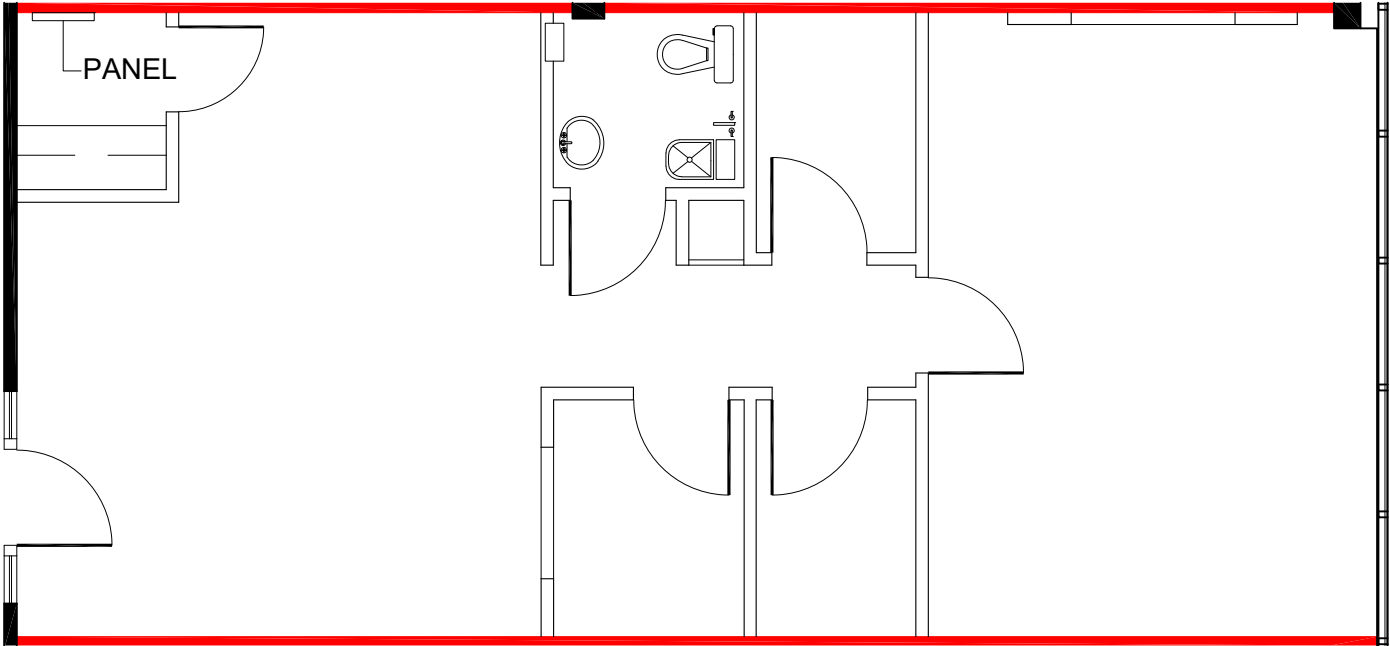

NOTE
Drawings and area numbers were provided by Measure Masters.
Please report any drawing discrepancies or errors to a Space Database Client Service representative directly:
Toronto 416-516-8920
Toll Free 1-877-519-8920
Fax 416-516-0316
Email support@spacedatabase.com

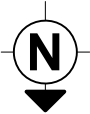

APPROXIMATE NORTH
© 2026 Space Database Inc. All Rights Reserved

	PROJECT NAME FOOTHILLS PROFESSIONAL CENTRE 1620-29TH STREET NW CALGARY, ALBERTA			DRAWING NAME SUITE 270 990 SF AS PER ANSI/BOMA Z65.1 1996	
	SCALE AS NOTED	DATE JANUARY	27	2026	DRAWING NO. M270